


THIS SECTION OF THE ROOF FOLLOWS THE MAIN ROOF GEOMETRY ONLY LEFT GUTTER IS HIGHER THAN THE REST

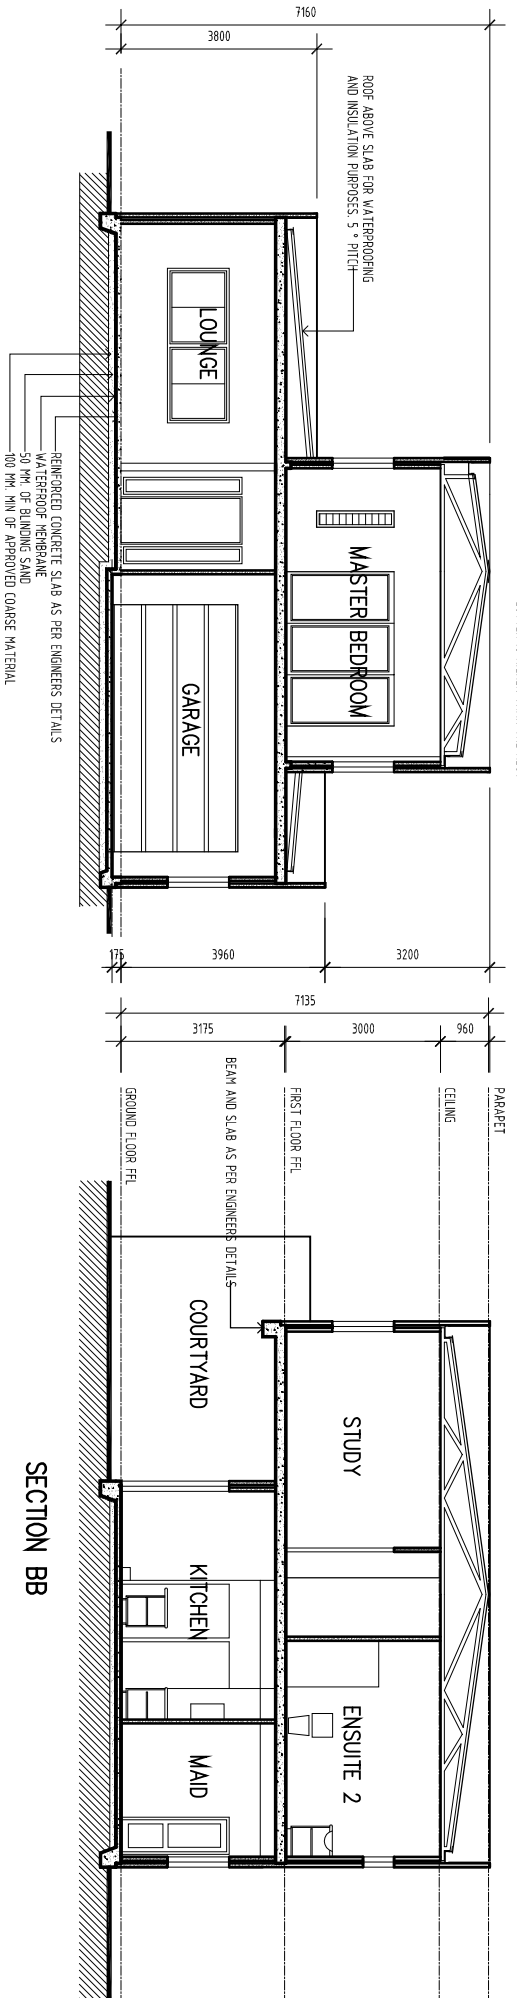

COLOR BONDED ZINC ALUINE CORRUGATED STEEL
ROOF CLADDING, 25 MM FIBERGLASS INSULATION
BLANKET, 75 MM FIBERGLASS Batts AT CEILING
STEEL OR TIBBER ROOF STRUCTURE, 8° PITCH

SECTION AA

SECTION BB

SECTION CC

THESE DRAWINGS ARE NOT INTENDED FOR CONSTRUCTION UNTIL ALL CONSTRUCTION DETAILS ARE BEEN WORKED OUT BY THE ENGINEER THE BUILDER AND THE ARCHITECT

building design group
JOSE LUIS CARRETERO AND ASSOCIATES

AUSTRALIAN BUSINESS NUMBER A, STR 032 461
28 MARA LAR AVENUE WOTY WOT NSW 2236
PHONE - (04) 9 553 495

PENNY PAINERS BUILDING SYSTEM

RESIDENCE FOR MR. AMD MRS. GAQOUR

29/02/08
SCALE 1:100

FIGURE 28 OF 28
PENNY WORLD PTY. LTD.