


PENNY PANELS MOULDING  
TO COVER BOLTS HEADS

PENNY PANELS GLUED TOGETHER  
WITH INDUSTRIAL EPOXY ADHESIVE

100 X 75 X 4 STEEL ANGLE FIXED  
TO SLAB WITH MASONRY BOLTS  
AND TO PANELS WITH BOLTS

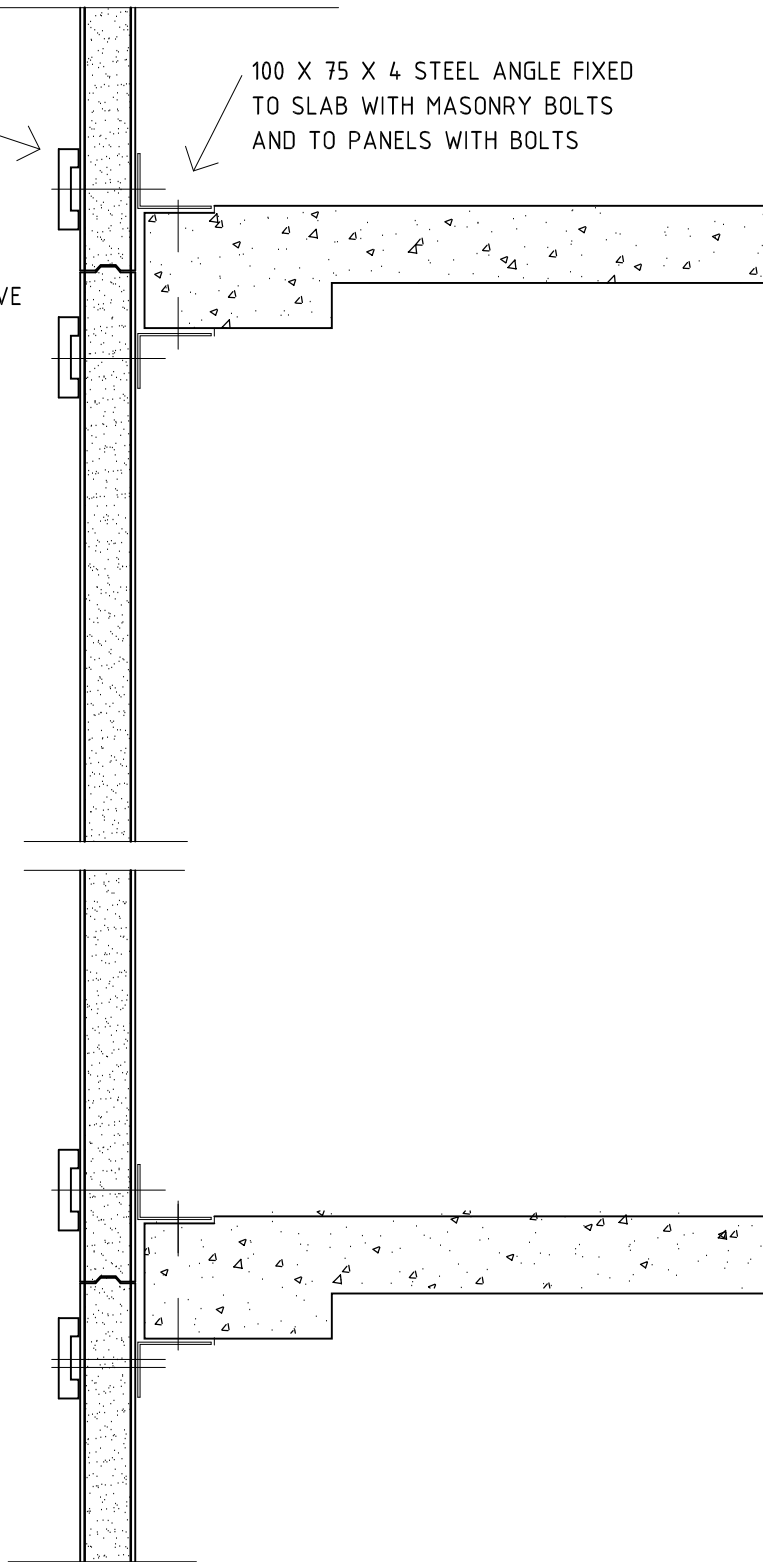

SECTION OF EXTERNAL PANEL  
ON REINFORCED CONCRETE STRUCTURE  
FOR CONTINUOUS PANEL FACADE